



Parkering

uppställningsyta
20 x 7,5
150 m²

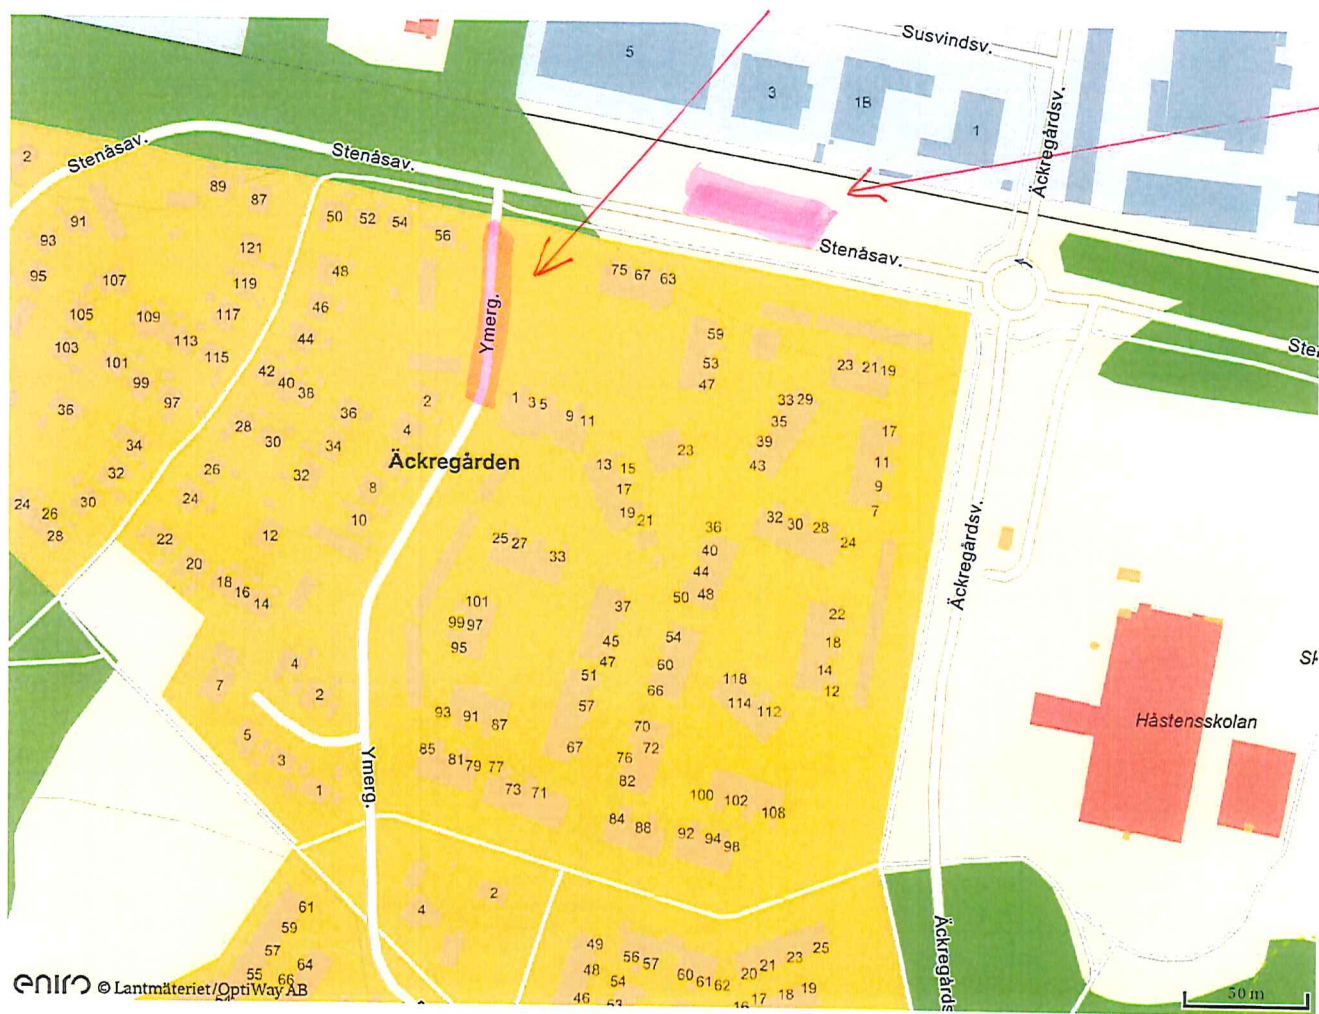

Brf Varbergshus 5
 Takomläggning
 Solcellesanläggning
 2020-05-28 **Räddningstjänst**
Väg för ej blockeras

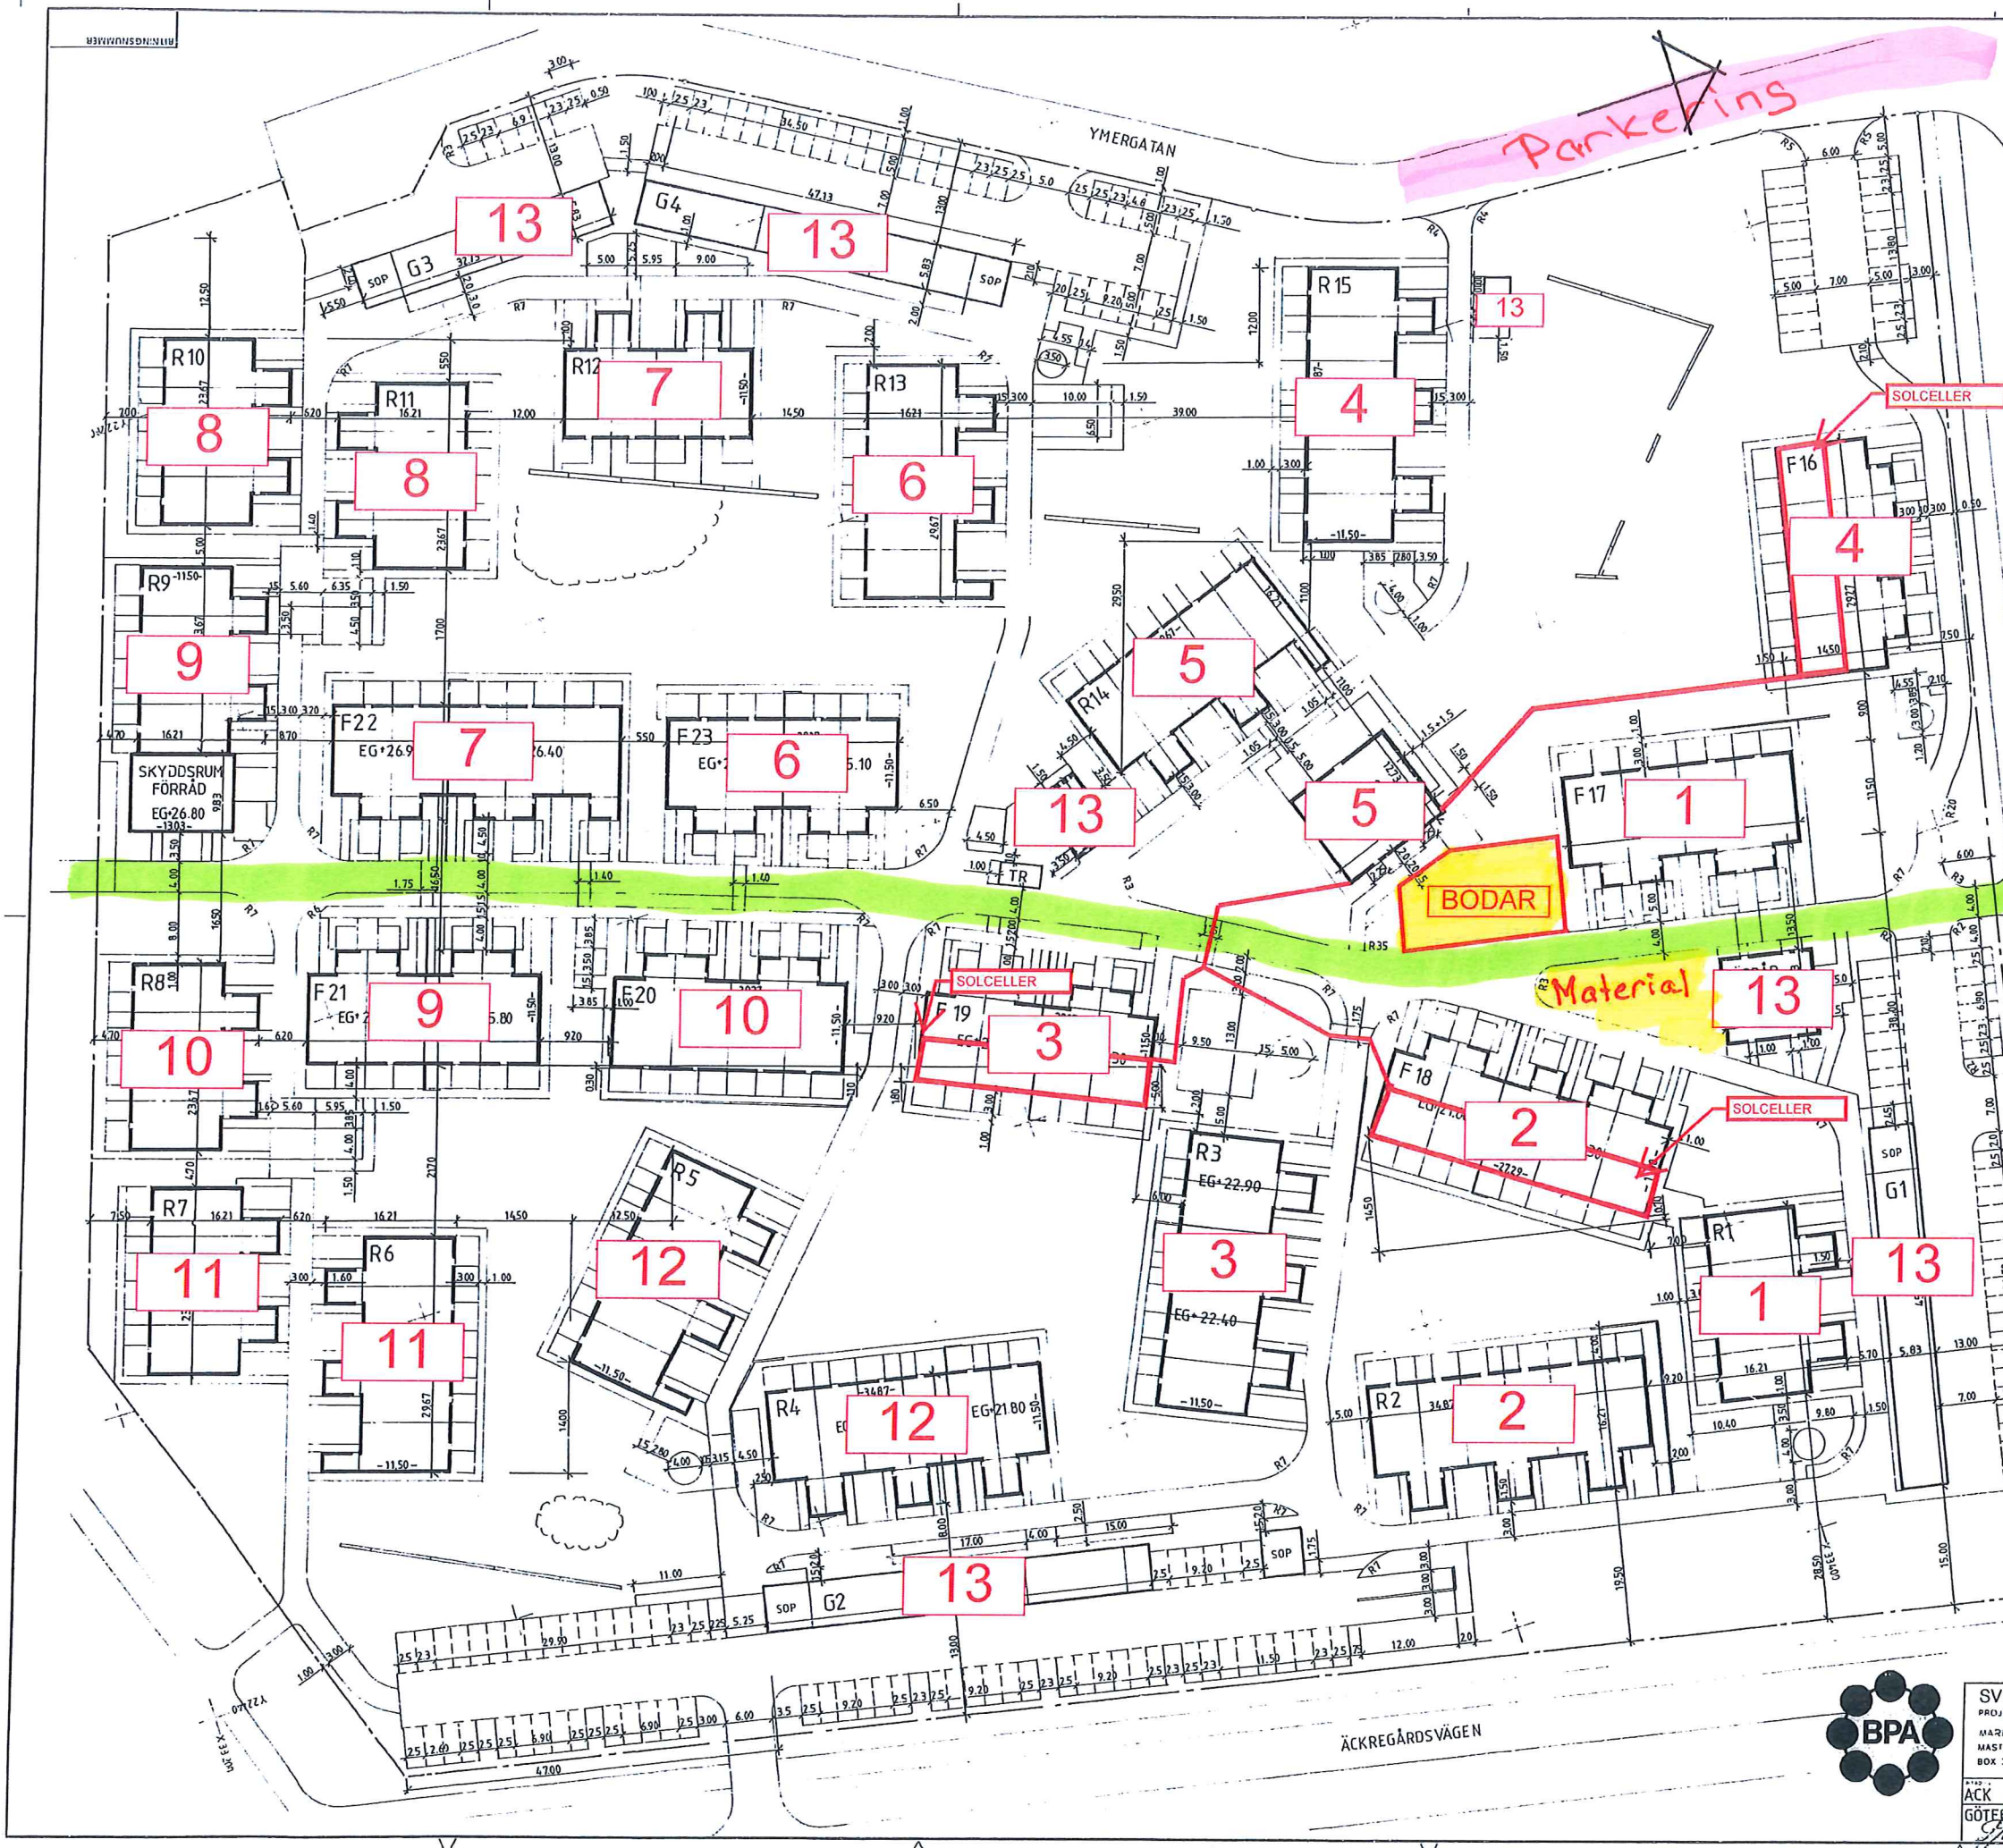

1. R1 + F17 v.32-38
2. R2 + F18 v.36-41
3. R3 + F19 v.40-46
4. R15 + F16 v.45-51
5. R14 + KV v.1-6
6. R13 + F23 v.5-11
7. R12 + F22 v.10-16
8. R10 + R11 v.15-21
9. R9 + F21 v.20-26
10. R8 + F20 v.25-35
11. R6 + R7 v.34-40
12. R5 + R4 v.39-45
13. G1-5 + FRD v.44-47



SVE
 PROJE
 MARK
 MASTH
 BOX 3
 ACK
 GÖTEB